


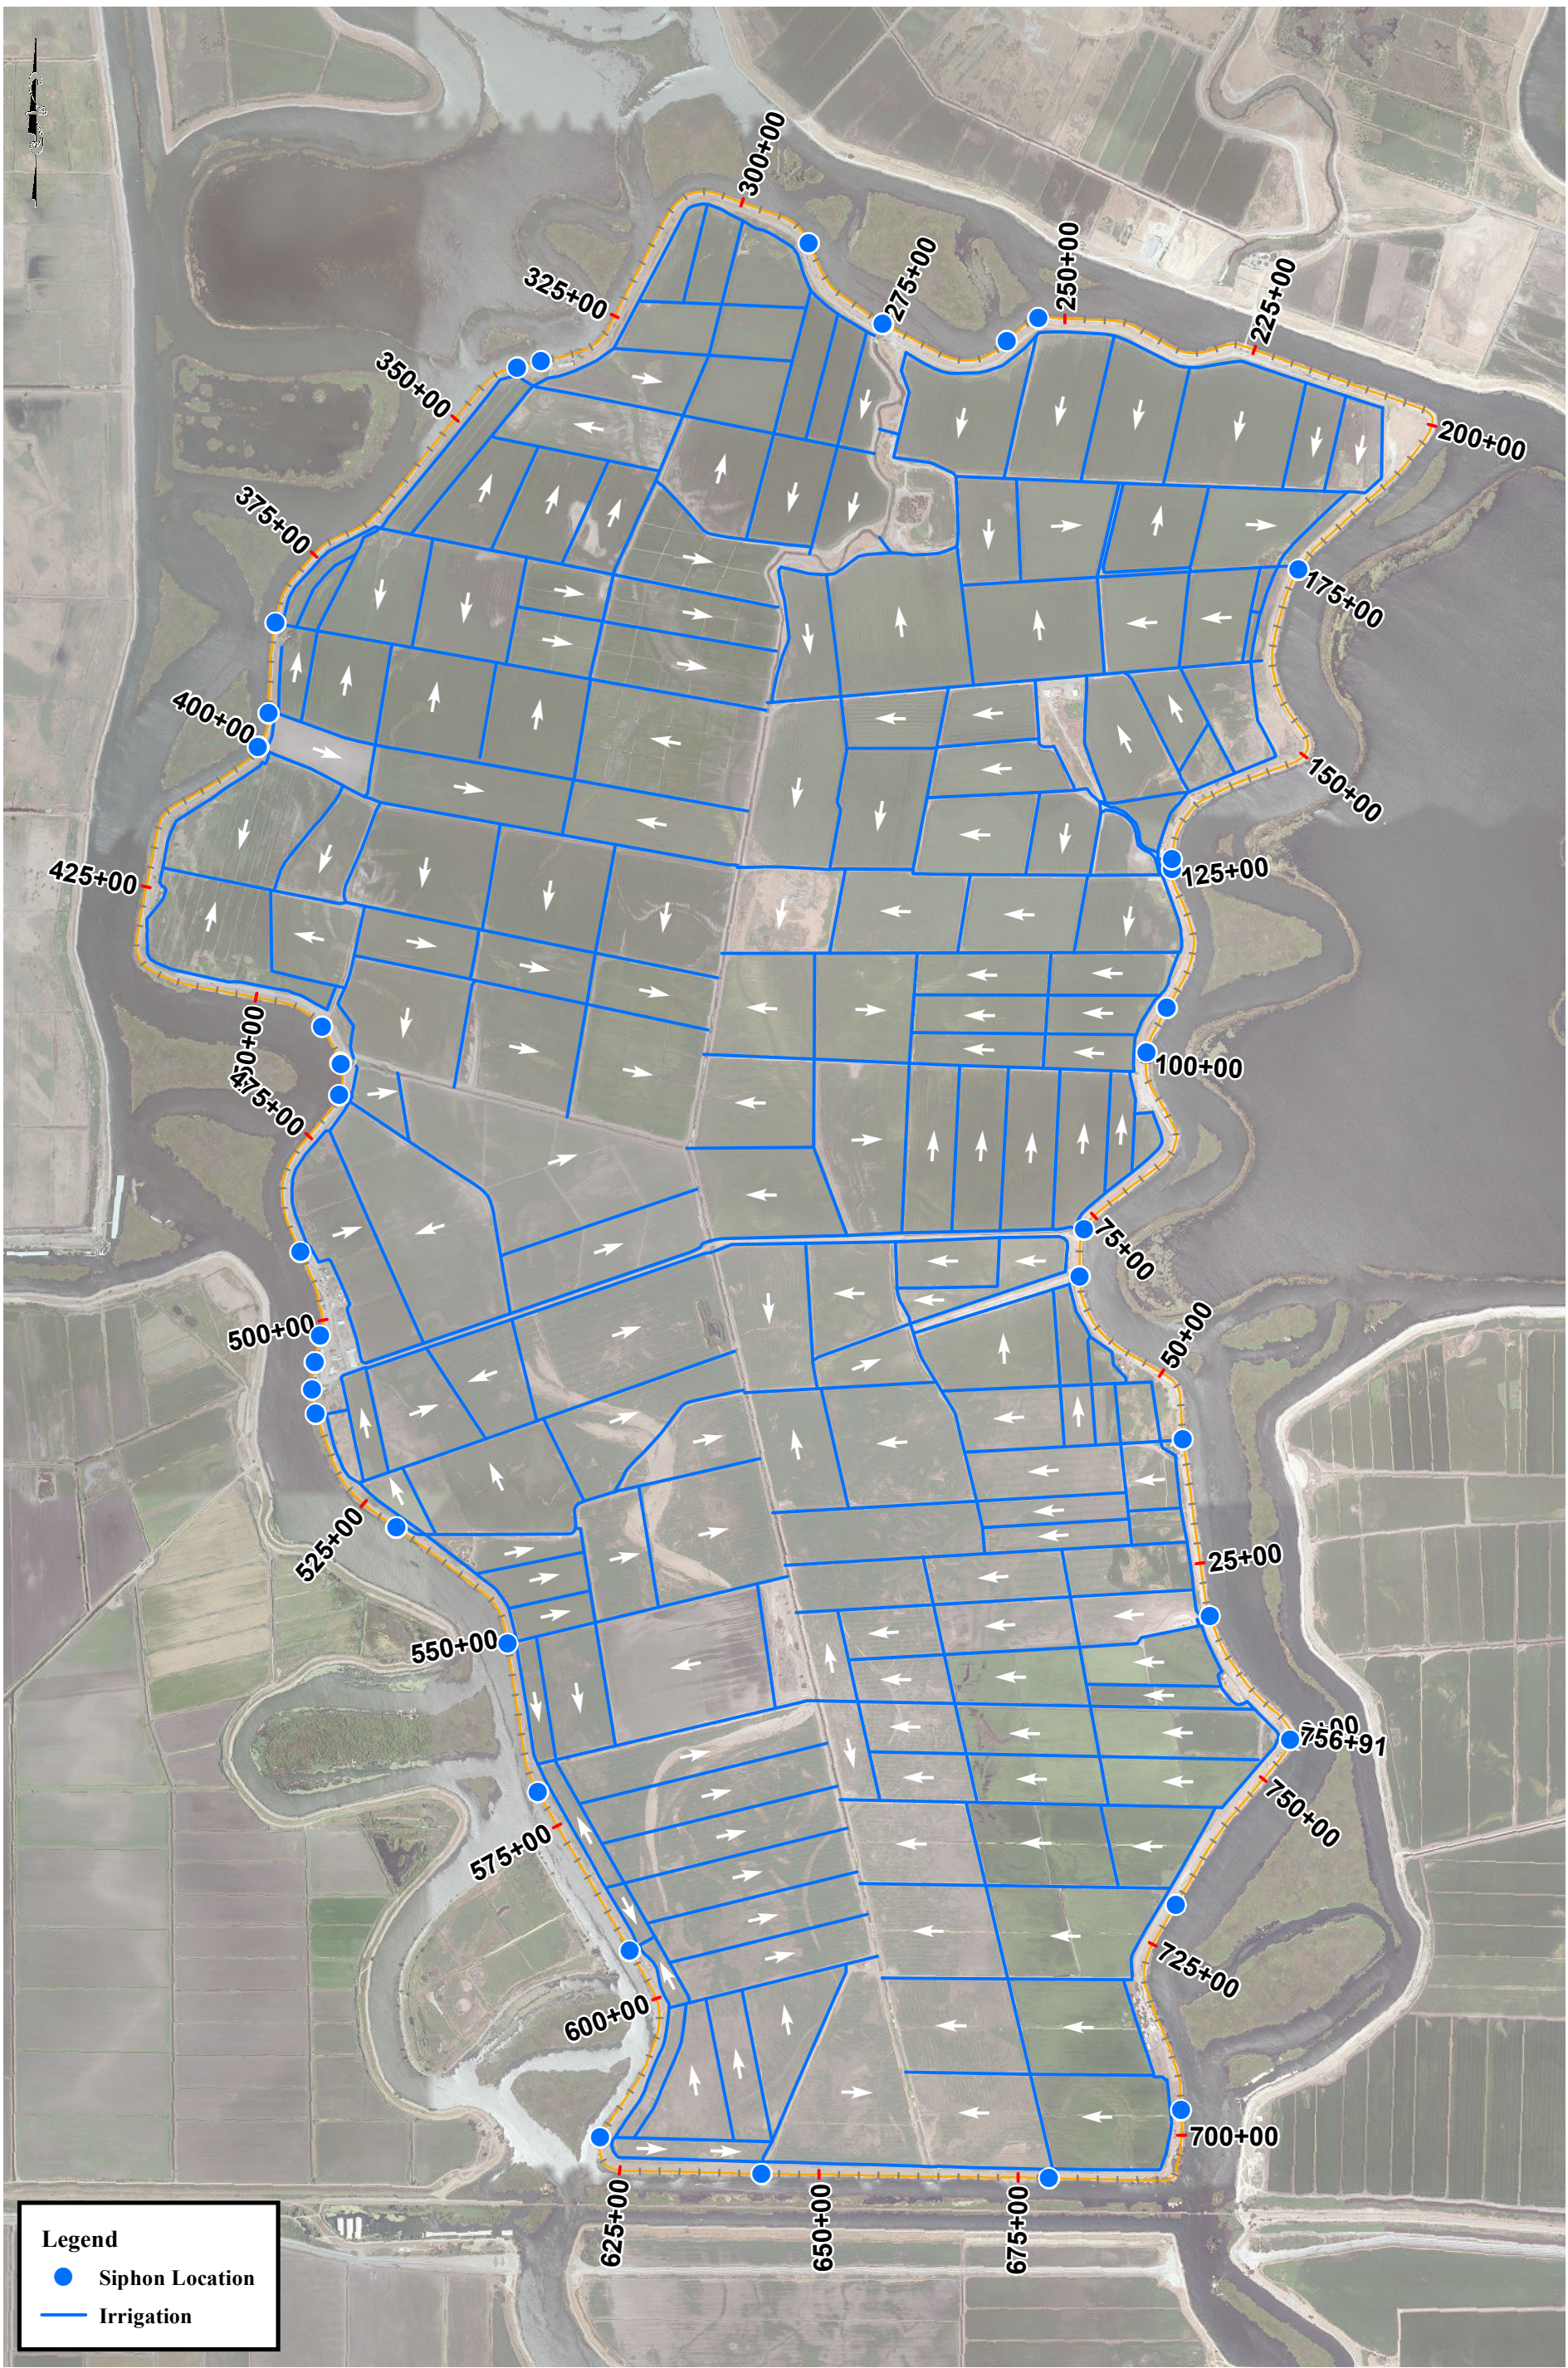

Legend

- Siphon Location
- Irrigation

MBK
ENGINEERS

455 University Avenue, Suite 100
Sacramento, CA 95825

Phone: 916-456-4400 - Fax: 916-456-0253

RECLAMATION DISTRICT NO. 2028
BACON ISLAND

DISTRICT DRAINAGE EXHIBIT

Date	Revision

SCALE:	1" = 2,000'
JOB NUMBER:	4290.10
REQUESTED BY:	NH
DRAWN BY:	MB
DATE:	11/1/2016
Bar Length On Original Drawing Equals One Inch. Adjust Scale Accordingly	

Sheet
1
of
1
Sheet